


TANK EXTERIOR	
LENGTH	127.0 [3,226]
WIDTH	62.2 [1,580]
HEIGHT	54.7 [1,389]


BEDROOMS	TREATMENT CAPACITY
6	900 GPD

NOTES:


1. ALL PRESSURE PIPING IS SCH 40 PVC.
2. CHECK INSTALLATION MANUAL FOR NOZZLE PRESSURE.

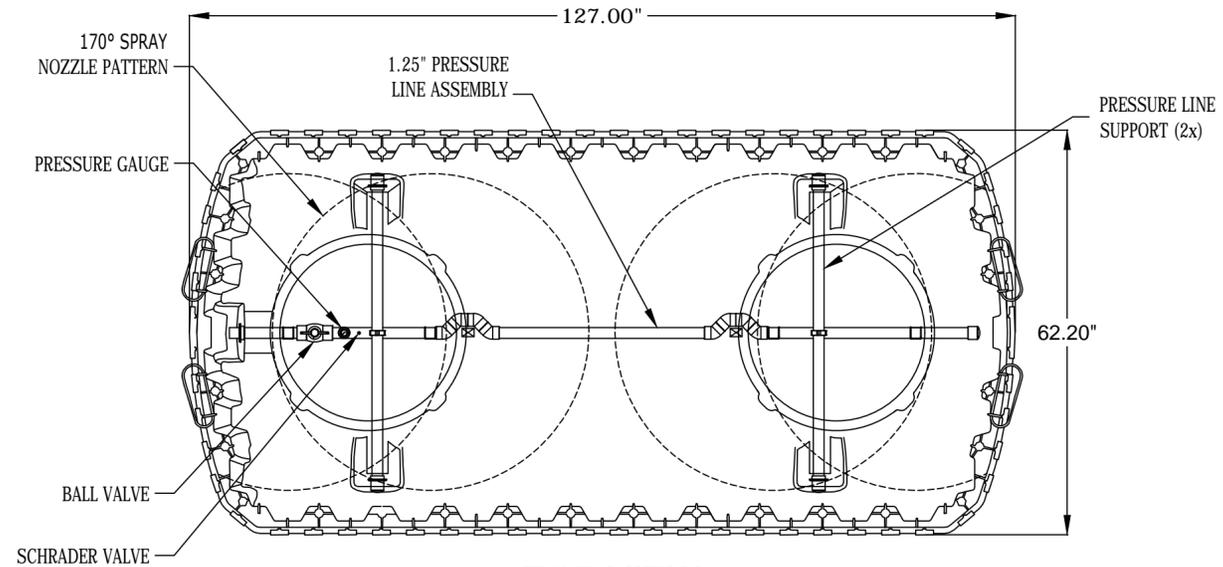

**TOP VIEW**

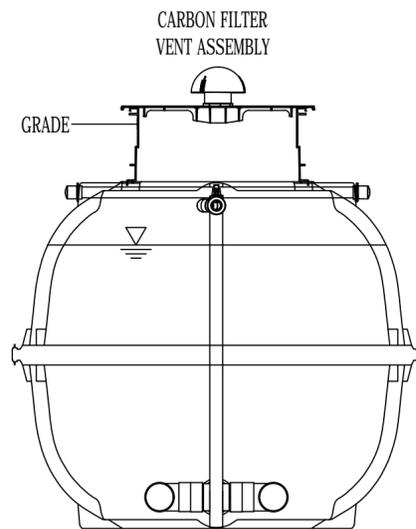

**END VIEW**

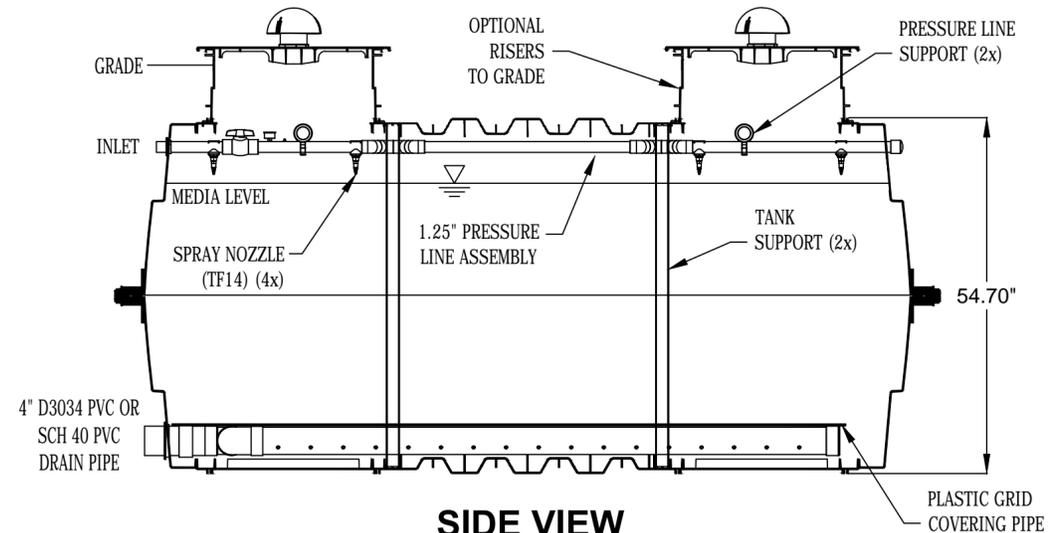

**SIDE VIEW**



© Copyright Anua International LLC  
 "Copyright and ownership of this drawing is vested in Anua International LLC, whose prior written consent is required for its use, reproduction or for publication to any third party. All rights reserved by the law of copyright and by international copyright conventions are reserved to Anua International LLC and may be protected by court proceedings for damages and/or injunctions and costs."

DRAWING TITLE: Quanics BioCoir  
 ATS-1060-BC-N-TL3

PROJECT: TBD

CLIENT: ANUA CLIENT

DWG No: IM1060-BC-VA

DATE: 06/03/20

SCALE: N.T.S.

DRAWN BY: JLM

CHECKED: CB

APPROVED: CB

Do not scale directly from drawing Dimensions are in inches unless stated otherwise If in doubt, ask!

- DWG STATUS -		ISSUE	
PLANNING	<input checked="" type="checkbox"/>	FIRST ISSUE OF DRAWING	
TENDER	<input type="checkbox"/>		
FOR APPROVAL	<input type="checkbox"/>		
FOR CONSTRUCTION	<input type="checkbox"/>		
AS BUILT	<input type="checkbox"/>	SHT 1 OF 1	PAGE SIZE B