
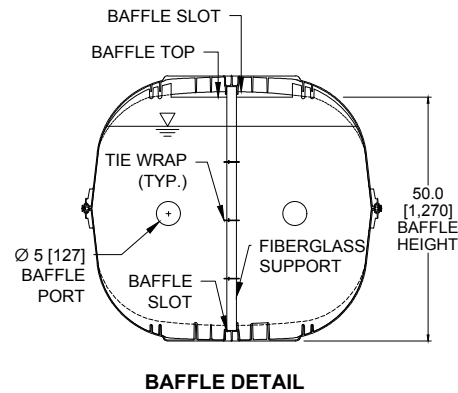


Height (in)	Total liquid volume (Gal) in IM-1530 at indicated height		
	First Compartment	Second Compartment	Total
1	11	6	17
2	23	11	34
3	34	17	51
4	45	23	68
5	63	31	94
6	81	41	122
7	101	51	152
8	120	60	180
9	141	71	212
10	163	82	245
11	187	93	280
12	208	104	312
13	234	117	351
14	258	129	387
15	281	141	422
16	309	155	464
17	333	167	500
18	358	179	537
19	383	192	575
20	409	205	614
21	435	217	652
22	460	230	690
23	486	243	729
24	513	257	770
25	539	269	808
26	565	282	847
27	591	296	887
28	619	309	928
29	645	323	968
30	671	336	1007
31	699	349	1048
32	725	362	1087
33	751	375	1126
34	777	388	1165
35	803	401	1204
36	828	414	1242
37	853	427	1280
38	879	439	1318
39	903	452	1355
40	929	464	1393
41	953	477	1430
42	977	489	1466
43	1001	501	1502
44	1025	512	1537
45	1048	524	1572
46	1069	535	1604
47	1092	546	1638
48	1111	556	1667
49	1131	566	1697
50	1149	575	1724
51	1166	583	1749
52	1177	589	1766
53	1185	592	1777
54	1190	595	1785

**INFILTRATOR WATER TECHNOLOGIES  
IM-1530 SEPTIC TANK  
COMPARTMENT VOLUME  
(NOT TO SCALE)**

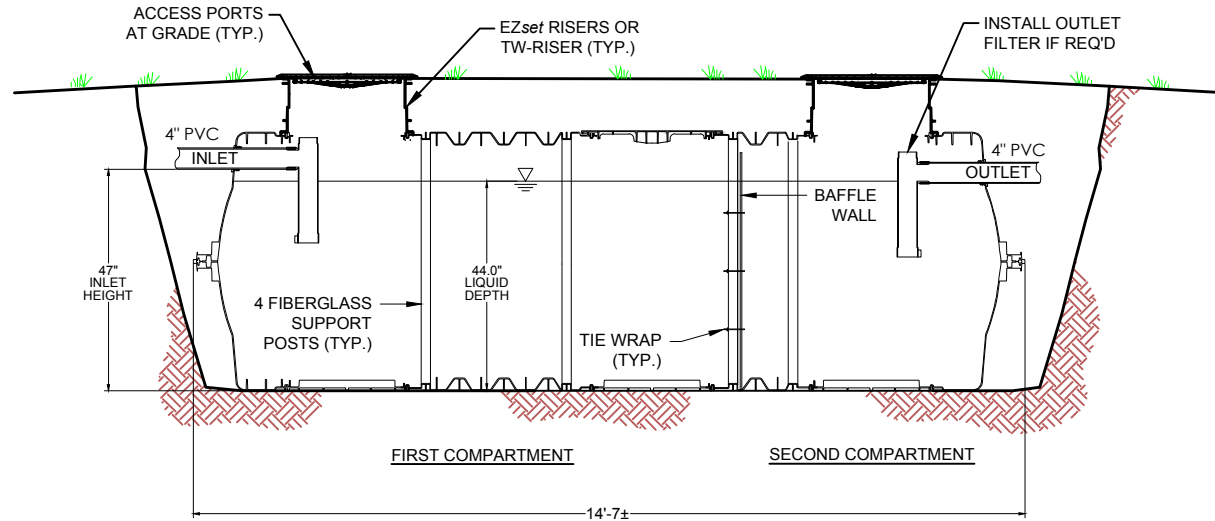

INFILTRATOR WATER TECHNOLOGIES  
4 Business Park Rd. Old Saybrook, CT 06475  
(800) 221-4436

**IM-1530 SEPTIC TANK  
COMPARTMENT VOLUME**

Drawn by: CTS	Date: 04/14/2016
Scale: NOT TO SCALE	Checked by: DFH Sheet: 1 of 1